



LEGEND

	CONTROL LINE
	BATTER
	WORKS BOUNDARY
	DESIGN SURFACE CONTOURS (0.2m INTERVAL)
	EXISTING SURFACE CONTOURS (0.2m INTERVAL)
	CADASTRAL BOUNDARY
	EASEMENT BOUNDARY
	AREAS OF FILL
	AREAS OF CUT
	NO GO ZONE
	SEDIMENT FENCE
	TEMPORARY CUT-OFF DRAIN
	ROCK CHECK DAM
	TEMPORARY DUMPED ROCK
	PERMANENT ROCK PROTECTION

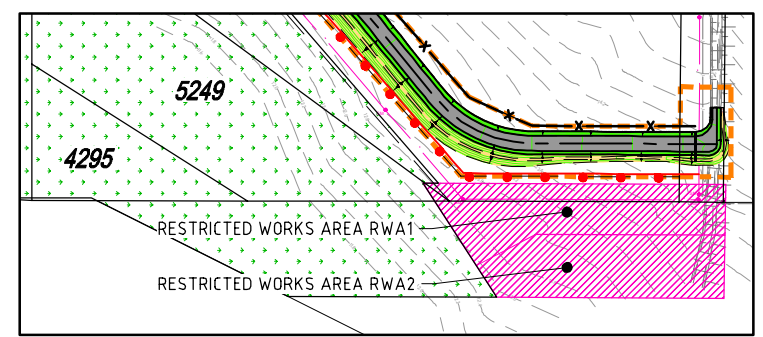

INSET A
SCALE 1:1500

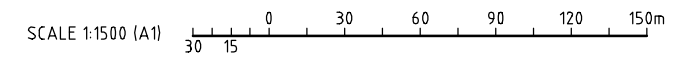

ISSUED FOR INFORMATION

REFER TO INSET A FOR CONTINUATION

0	ISSUED FOR INFORMATION	01.03.2017	PS	JACOBS
No.	DESCRIPTION	DATE	INIT.	DEPT/COMPANY
	AMENDMENTS			

JACOBS

A.C.N 001 024 095
Jacobs Group (Australia) Pty. Ltd.
Level 2, 23-25 Parap Road
Parap, Darwin
NT 0820 AUSTRALIA

Project No: IW110800
Tel: +61 8 8982 4800
Fax: +61 8 8982 4840
Web: www.jacobs.com

DRAWN	JP	CHECKED	-
DATE	25.11.16	DATE	-
DESIGNED	PME	CHECKED	-
DATE	25.11.16	DATE	-
DESIGN PROJECT LEADER	-	NTG PROJECT MANAGER	-
DATE	-	DATE	-

Northern Territory Government

DARWIN MARRARA RAPID CREEK FLOOD MITIGATION
EROSION AND SEDIMENT CONTROL PLAN

NTG PROJECT No.	NTG ASSET No.	SHEET No.	NTG DRAWING No.	AMENDMENT	SHEET SIZE
-	-	OF	SK-001	0	A1